


I REQUIRE THIS PLAN TO BE DEPOSITED UNDER THE LAND TITLES ACT		<b>PLAN 66R-</b>	
DATE SEPTEMBER 11, 2012		RECEIVED AND DEPOSITED	
ALEX MARTON ONTARIO LAND SURVEYOR		DATE _____	
		REPRESENTATIVE FOR THE LAND TITLES DIVISION OF TORONTO REGISTRY OFFICE (No. 66)	

**SCHEDULE**

PART	BLOCK	REGISTERED PLAN,	ALL OF PIN	AREA Sq.m
1	BLOCK P	8789	10301-0192 (LT)	7499
2		8789 and 8830		16783

**PLAN OF SURVEY OF  
BLOCK P  
REGISTERED PLAN 8789  
AND  
BLOCK P  
REGISTERED PLAN 8830  
CITY OF TORONTO  
(FORMERLY CITY OF NORTH YORK)**

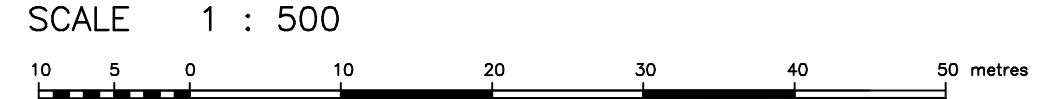

**ALEX MARTON LIMITED**  
ONTARIO LAND SURVEYORS

**BEARING NOTE**

BEARINGS ARE MTM GRID BEARINGS, DERIVED FROM SPECIFIED CONTROL POINTS 105980212 AND 105980254, MTM ZONE 10, CENTRAL MERIDIAN 79°30'W LONGITUDE (NAD-1983-ORIG).

POINT ID	NORTHING	EASTING
HCM 105980212	4847899.274	298411.187
HCM 105980254	4849148.978	301092.085

COORDINATES CANNOT, IN THEMSELVES, BE USED TO RE-ESTABLISH CORNERS OR BOUNDARIES SHOWN ON THIS PLAN.

DISTANCES ARE GROUND AND CAN BE CONVERTED TO GRID BY MULTIPLYING BY THE COMBINED SCALE FACTOR OF 0.9998758


**LEGEND**

- DENOTES SURVEY MONUMENT FOUND
- SURVEY MONUMENT PLANTED
- WIT WITNESS MONUMENT
- ▬ SIB STANDARD IRON BAR
- ▬ SSIB SHORT STANDARD IRON BAR
- ▬ IB IRON BAR
- ▬ OC CUT CROSS
- ▬ N.S.E.W NORTH, SOUTH, EAST, WEST
- OU ORIGIN UNKNOWN
- Y YATES & YATES L.T.D. O.L.S.
- P1 SURVEYOR'S REAL PROPERTY REPORT BY LLOYD & PURCELL LTD.O.L.S., DATED JUNE 8, 2010
- RP1 REGISTERED PLAN 8789

**SURVEYOR'S CERTIFICATE**

I CERTIFY THAT:  
1. THIS SURVEY AND PLAN ARE CORRECT AND IN ACCORDANCE WITH THE SURVEYS ACT, THE SURVEYORS ACT, THE LAND TITLES ACT AND THE REGULATIONS MADE UNDER THEM.  
2. THE SURVEY WAS COMPLETED ON THE 22 DAY OF AUGUST, 2012

SEPTEMBER 11, 2012  
DATE \_\_\_\_\_  
ALEX MARTON  
ONTARIO LAND SURVEYOR

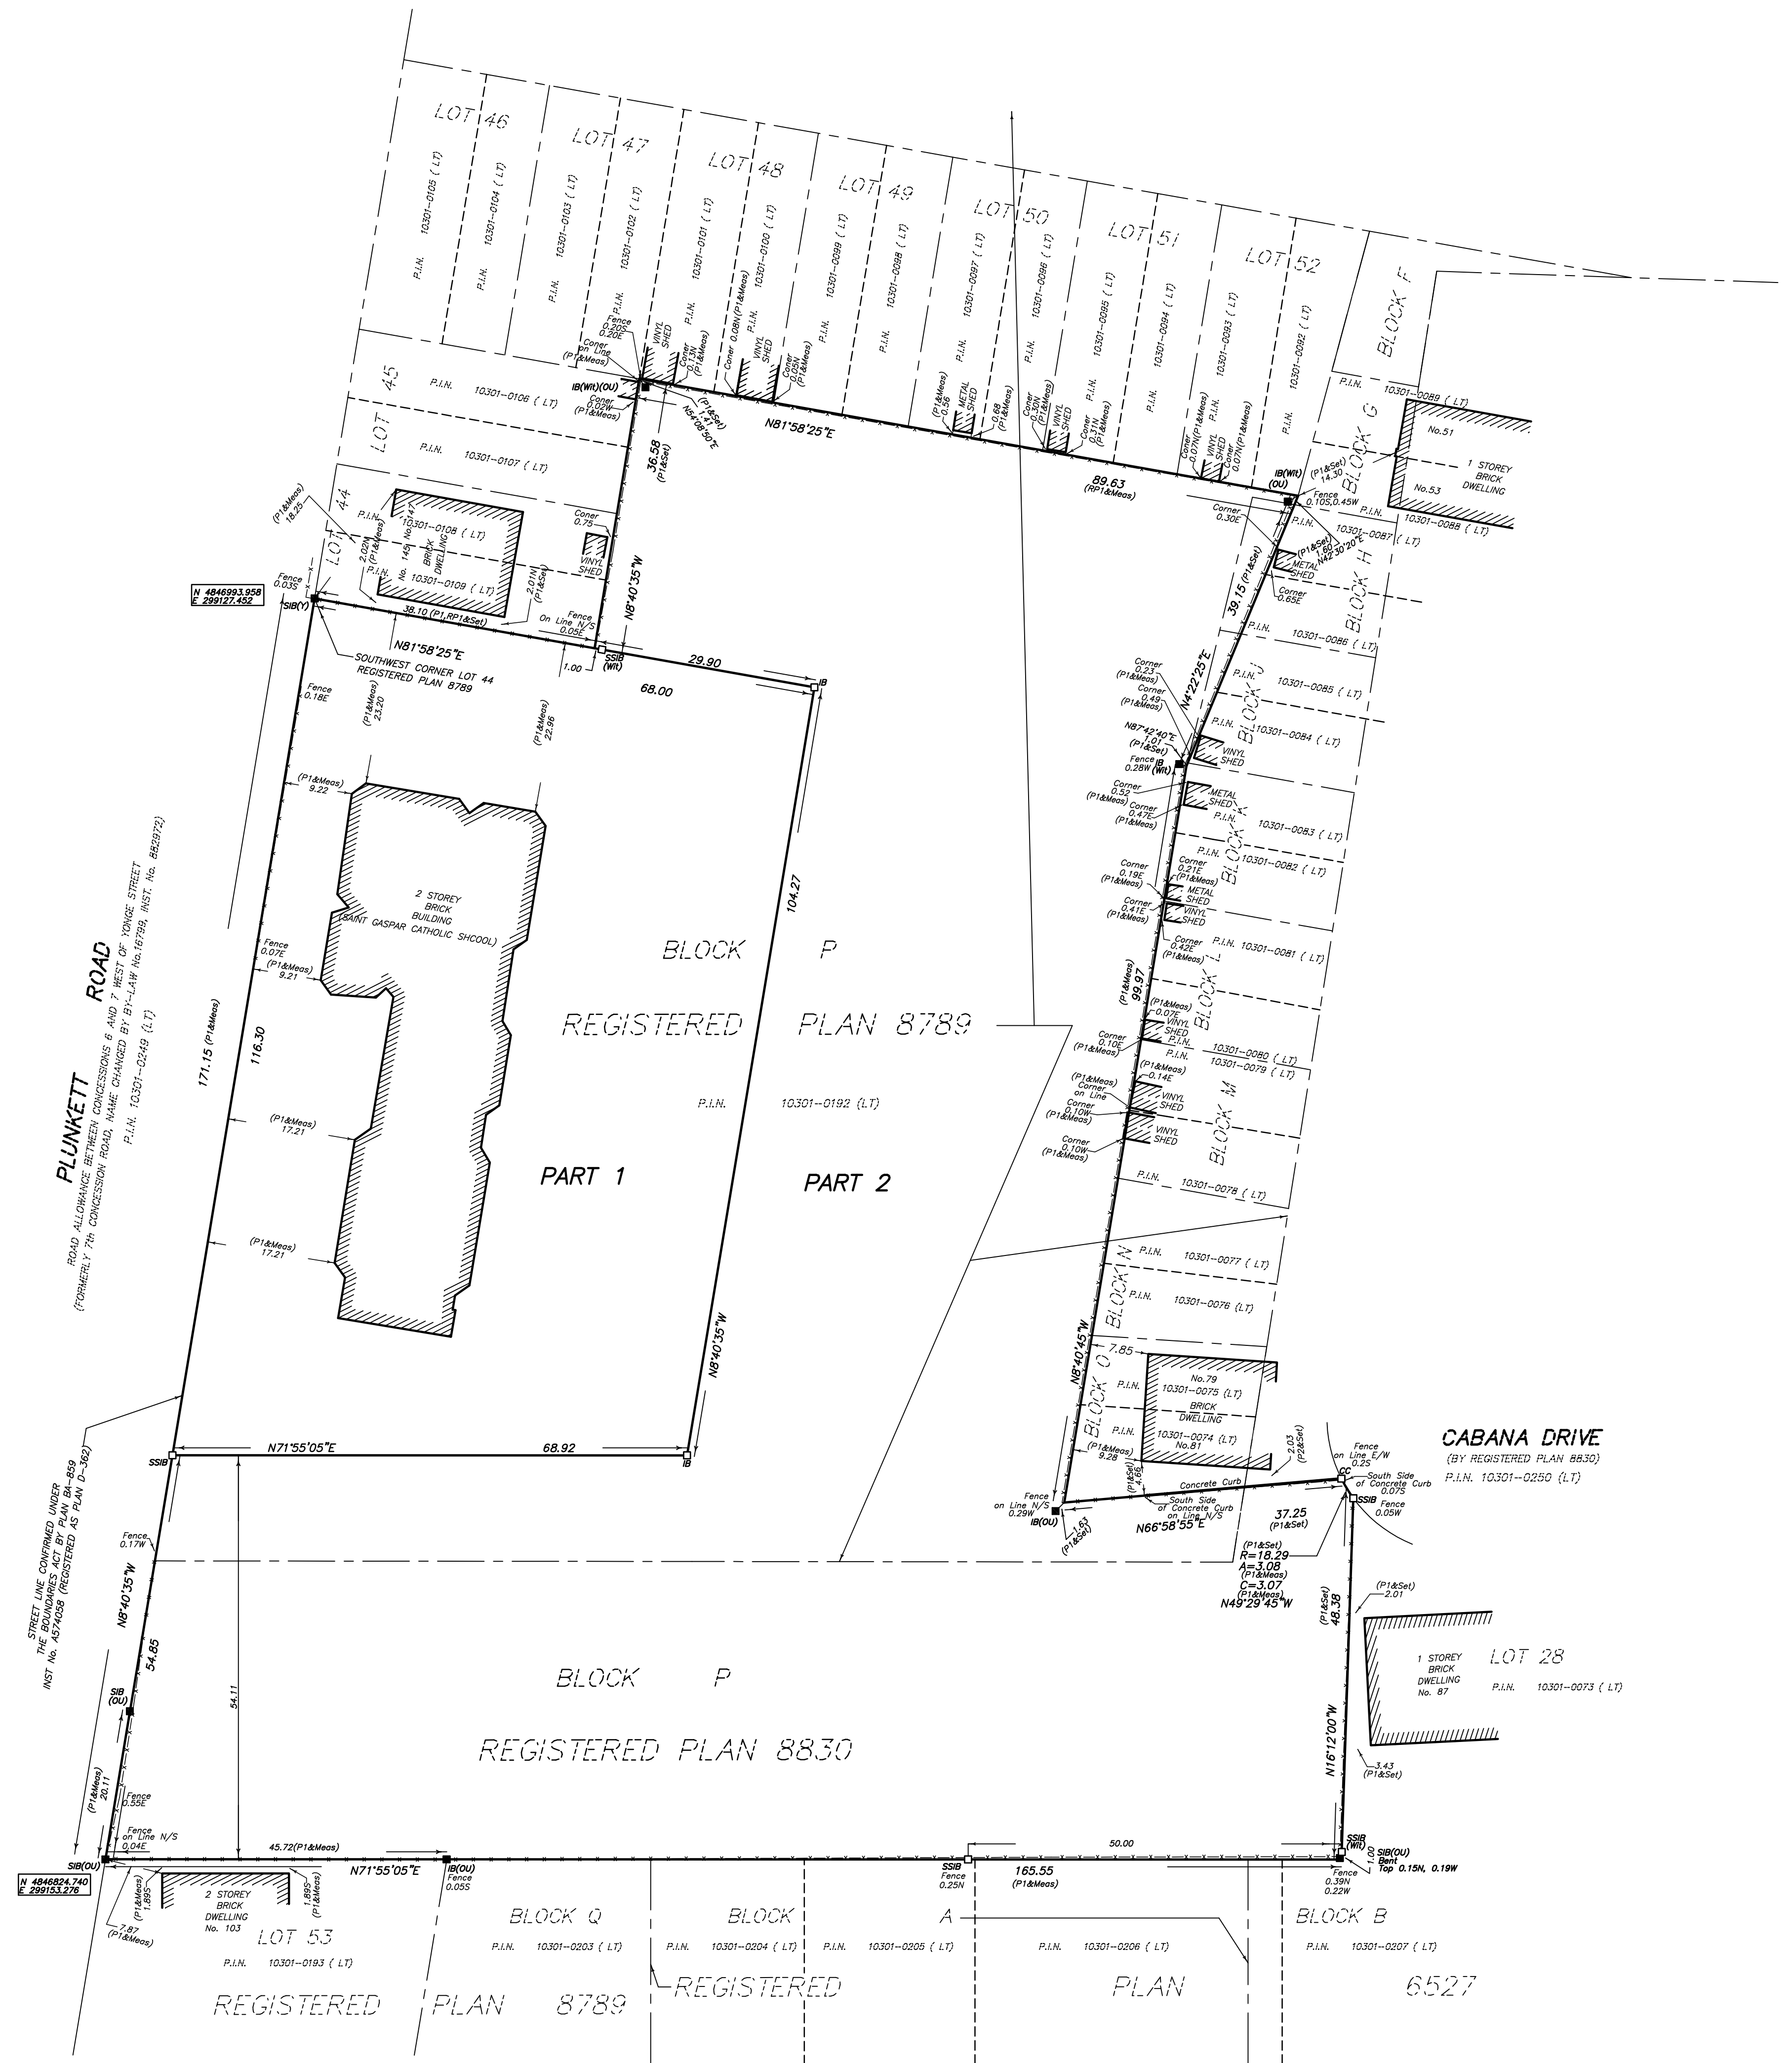

**ALEX MARTON LIMITED**  
ONTARIO LAND SURVEYORS  
180 APPLEWOOD CRESCENT, UNIT 22,  
CONCORD, ONTARIO, L4K 4H2  
PHONE: 905-879-9889 FAX: 905-879-0770  
E-MAIL: alex@amsurveying.ca  
WEBSITE: www.amsurveying.ca

DRAWN : L.K.	FILE NAME: 2011-034_R_PL.Dwg
CHECKED : A.M.	PLOT SCALE: 1:500
PROJECT No. 2011-034	PLOTTED: AUGUST 23, 2012