

SKETCH SHOWING ELEVATIONS OF
LOT 14
REGISTERED PLAN M-1816
TOWN OF RICHMOND HILL
 REGIONAL MUNICIPALITY OF YORK

SCALE 1 : 200

ALEX MARTON LIMITED
 ONTARIO LAND SURVEYORS

© COPYRIGHT 2014

THE REPRODUCTION, ALTERATION, OR USE OF THIS REPORT,
 IN WHOLE OR PART, WITHOUT THE EXPRESS PERMISSION OF
 ALEX MARTON LIMITED, IS STRICTLY PROHIBITED.

METRIC

DISTANCES SHOWN ON THIS PLAN ARE IN METRES
 AND CAN BE CONVERTED TO FEET BY DIVIDING BY 0.3048.

BENCHMARK NOTE

ELEVATIONS SHOWN HEREON ARE GEODETIC AND ARE REFERRED
 TO THE CITY OF RICHMOND HILL BENCHMARK No.92004
 HAVING AN ELEVATION OF 242.851 METRES.
 BRASS CAP IN CONCRETE MONUMENT SET IN THE GROUND,
 FLUSH WITH GRADE 5.8 METRES WEST OF THE CENTRELINE
 OF WHITELODGE CRESCENT AND 29.9 METRES SOUTH OF
 THE CENTERLINE OF WHITELODGE CRESCENT.

SURVEYOR'S CERTIFICATE




I CERTIFY THAT:
 THE FIELD OBSERVATIONS REPRESENTED ON THIS PLAN
 WERE COMPLETED ON THE 21 DAY OF OCTOBER, 2014

NOVEMBER 3, 2014
 DATE

ALEX MARTON
 ONTARIO LAND SURVEYOR

ALEX MARTON LIMITED
 ONTARIO LAND SURVEYORS
 160 APPLEWOOD CRESCENT, UNIT 8,
 CONCORD, ONTARIO, L4K 4H2
 PHONE: 905-879-9889 FAX: 905-879-0770
 E-MAIL: alex@amsurveying.ca
 WEBSITE: www.amsurveying.ca

DRAWN : I.K.	FILE NAME: 2014-185.DWG
CHECKED : A.M.	PLOT SCALE: 1:200
PROJECT No. 2014-185	PLOTTED: NOV 3, 2014

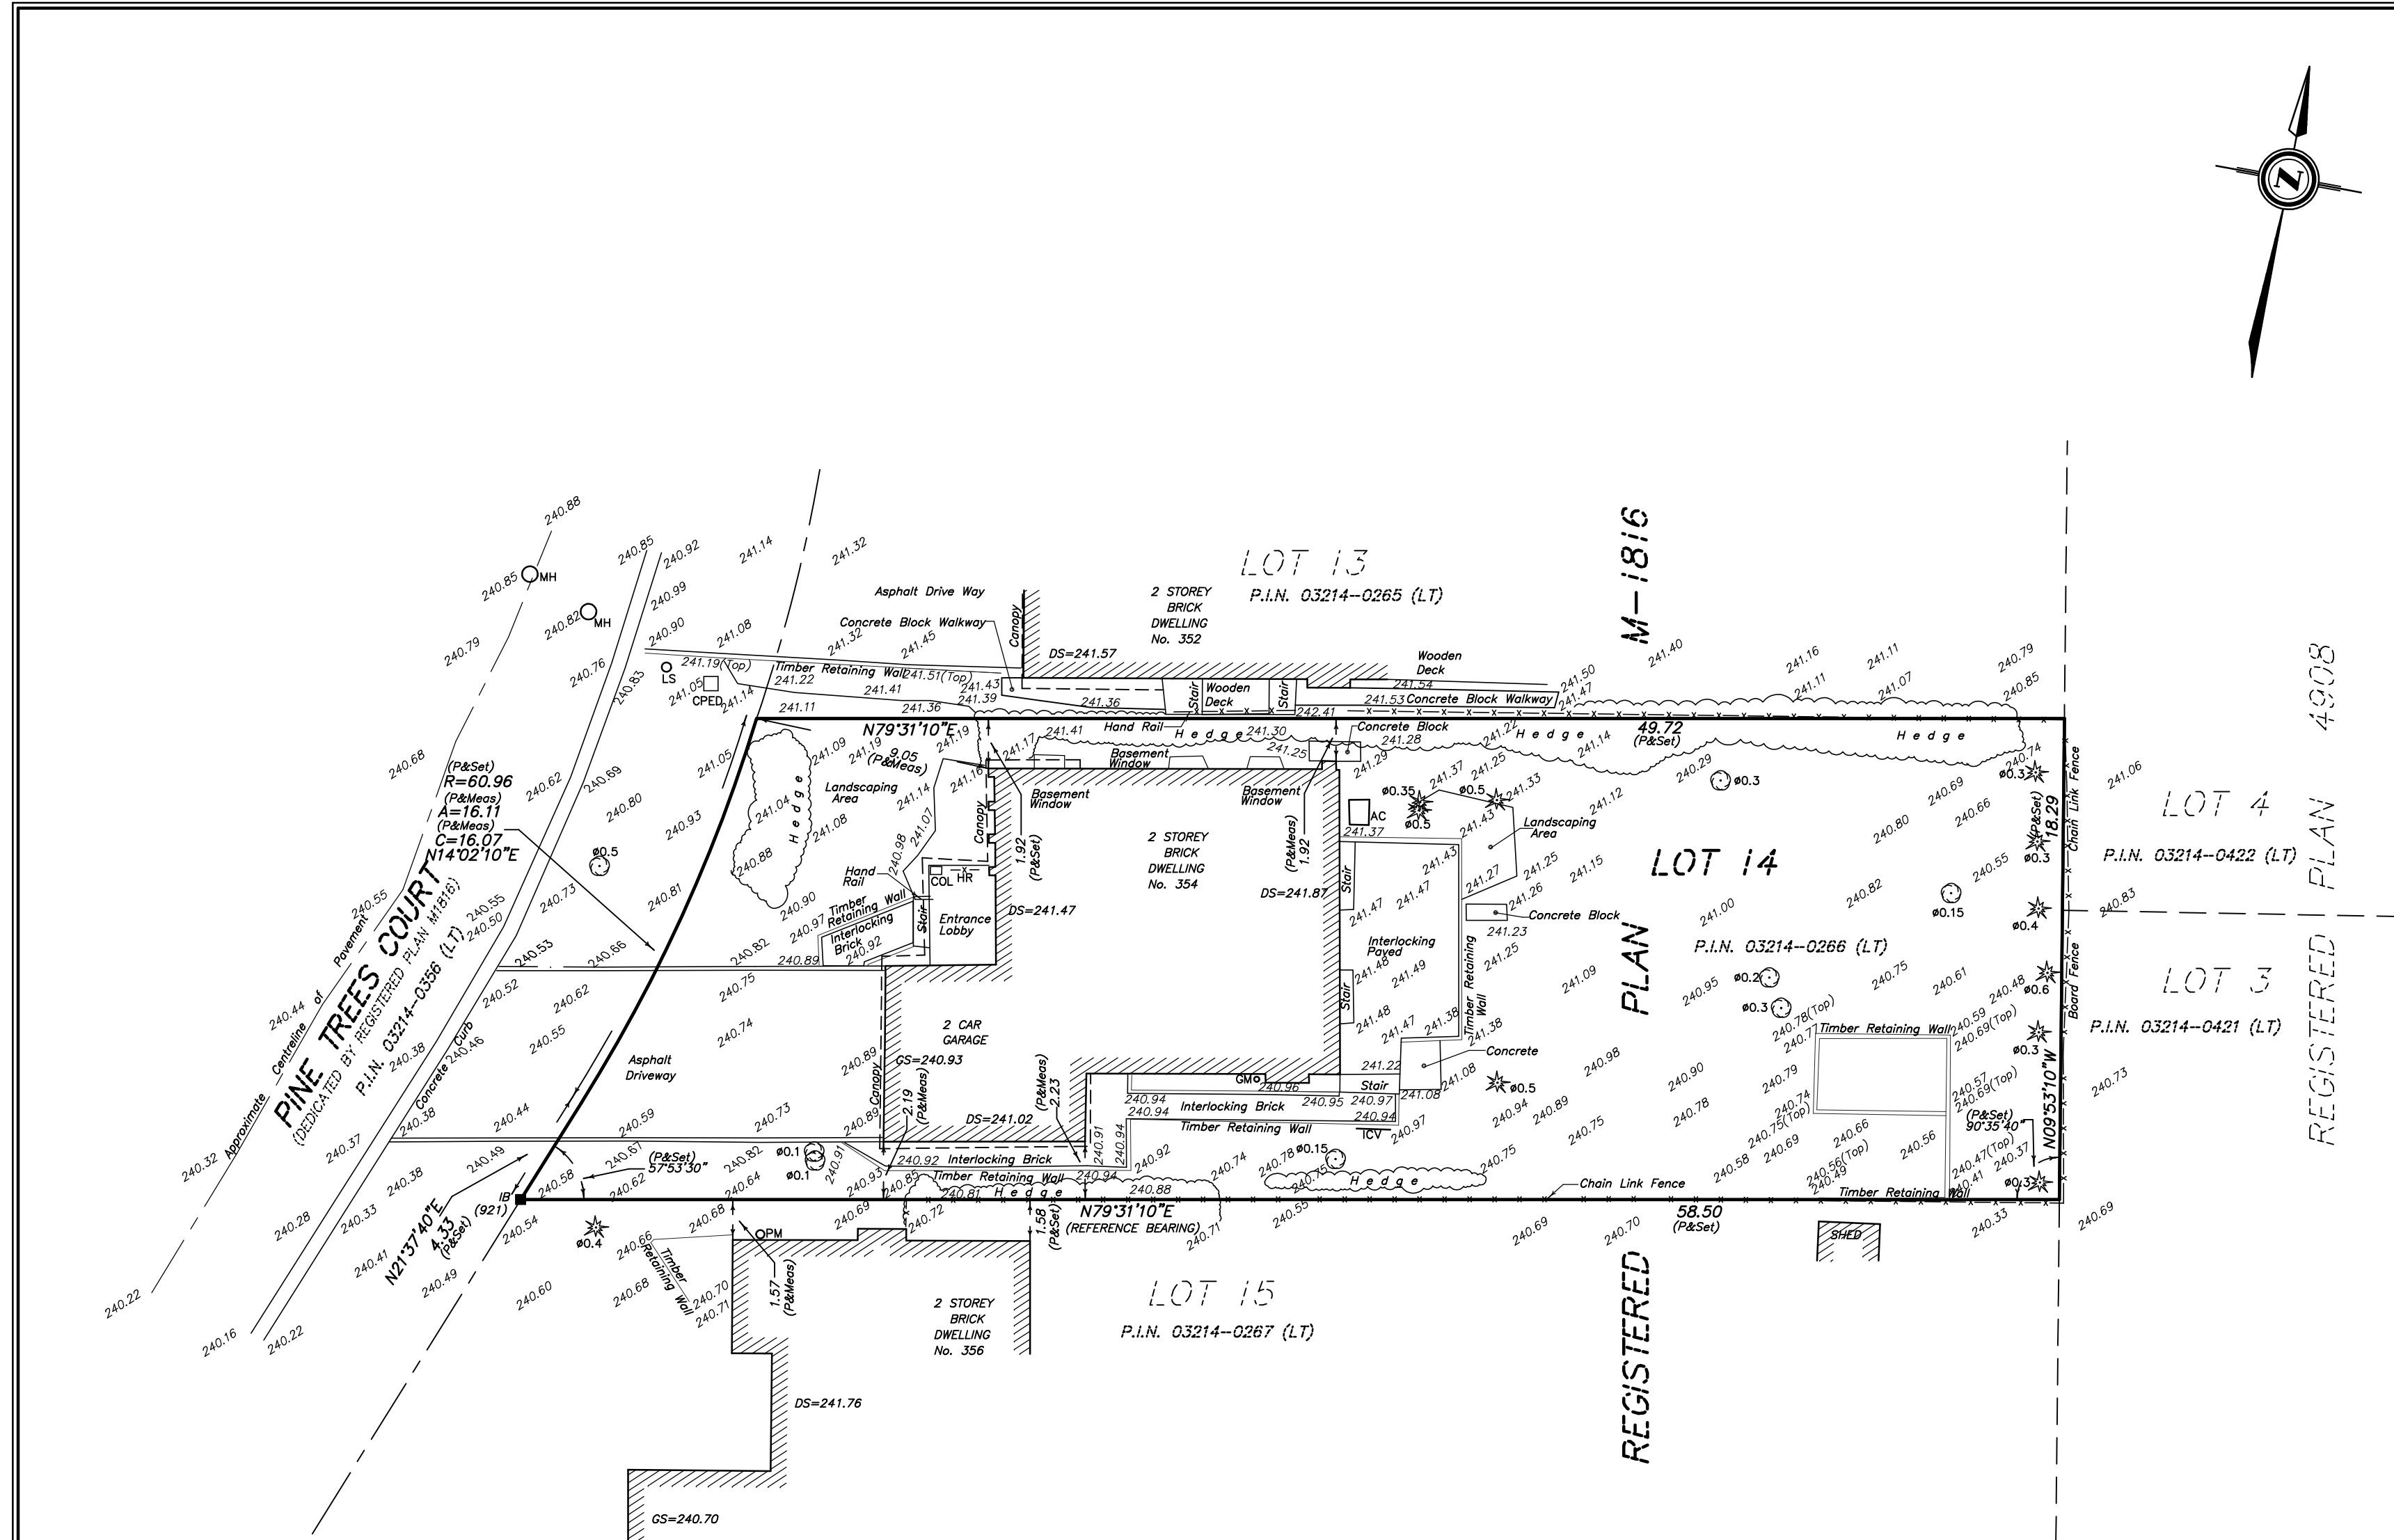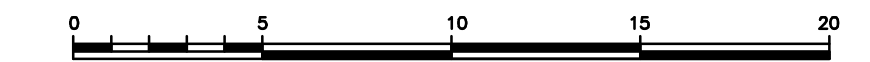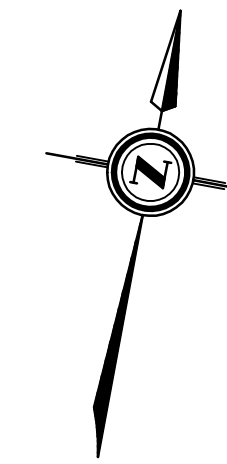

BEARING NOTE

BEARINGS HEREON ARE ASTRONOMIC AND ARE REFERRED TO THE SOUTHERLY
 LIMIT OF LOT 14 AS SHOWN ON REGISTERED PLAN M1816
 HAVING A BEARING OF N79°31'10"E.

LEGEND

- | | | |
|---------|---------|---|
| ■ | DENOTES | SURVEY MONUMENT FOUND |
| IB | .. | IRON BAR |
| N,S,E,W | .. | NORTH, SOUTH, EAST, WEST |
| 921 | .. | P SALNA COMPANY LTD, O.L.S. |
| PIN | .. | PROPERTY IDENTIFIER NUMBER |
| P | .. | PLAN OF SURVEY BY P. SALNA O.L.S., DATED
MAY 3, 1979 |
| DS | .. | DOOR SILL |
| GS | .. | GARAGE SILL |
| LS | .. | LIGHT STANDARD |
| GM | .. | GAS METER |
| AC | .. | AIR CONDITIONER |
| PM | .. | POWER METER |
| ICV | .. | IRRIGATION CONTROL VALUE |
| COL | .. | BRICK COLUMN |
| HR | .. | HAND RAIL |
| CPAD | .. | CONCRETE PAD |
| ⊙ | .. | DIAMETER |
| ⊙ | .. | DECIDUOUS TREE |
| ⊙ | .. | CONIFEROUS TREE |
| 293.05 | .. | ELEVATION ON THE GROUND |
| 293.05 | .. | ELEVATION ON THE TOP OF CURB |

CAUTION

THIS IS NOT A PLAN OF SURVEY AND SHALL NOT BE
 USED FOR MORTGAGE OR TRANSACTION PURPOSES.