

SKETCH SHOWING ELEVATIONS OF
 METROPOLITAN TORONTO
 CONDOMINIUM PLAN NO. 905,
 LOTS 1, 2, 5 AND 6
 AND PRIVATE LANE
 REGISTERED PLAN 71E,
 LOTS 24 TO 29, 32 AND 33
 AND PART OF LOTS 23, 30, 34,
 PART OF SUFFOLK STREET
 (FORMERLY SUFFOLK PLACE)
 (CLOSED BY BY-LAW729-81, INST.CT528667)
 REGISTERED PLAN D-30,
 PART OF PARK LOT 6,
 CONCESSION 1, FROM THE BAY
 CITY OF TORONTO

SCALE 1 : 200

ALEX MARTON LIMITED
 ONTARIO LAND SURVEYORS
 © COPYRIGHT 2015

THE REPRODUCTION, ALTERATION, OR USE OF THIS REPORT,
 IN WHOLE OR PART, WITHOUT THE EXPRESS PERMISSION OF
 ALEX MARTON LIMITED, IS STRICTLY PROHIBITED.

METRIC

DISTANCES SHOWN ON THIS PLAN ARE IN METRES
 AND CAN BE CONVERTED TO FEET BY DIVIDING BY 0.3048.

BENCHMARK NOTE

ELEVATIONS SHOWN HEREON ARE GEODETIC AND ARE REFERRED
 TO THE CITY OF TORONTO BENCHMARK No.743
 HAVING AN ELEVATION OF 109.147 METRES.
 LOCATED ON SOUTHEAST CORNER WELLESLEY STREET EAST AND
 JARVIS STREET. BENCHMARK ON NORTH FACE OF 3 STOREY BRICK SCHOOL
 BUILDING 1.02 METRES EAST FROM NORTHEAST CORNER OF WESTERLY DOOR
 0.36 METRES ABOVE GRADE.

LEGEND

- | | |
|--------|------------------------------|
| MH | MANHOLE |
| INT | INTERLOCKING PAVED |
| LS | LIGHT STANDARD |
| FW | FIRE HYDRANT |
| WV | WATER VALVE |
| CB | CATCH BASIN |
| RWS | RETAINING WALL STONE |
| RWC | RETAINING WALL CONCRETE |
| GV | GAS VALVE |
| HW | HAND WELL |
| FFE | FINISHED FLOOR ELEVATION |
| DS | DOOR SILL |
| CNC | CONCRETE |
| MF | METAL FENCE |
| CV | CONTROL VALVE |
| HB | HYDRO BOX |
| VENT | VENTILATION |
| SC | SHAMISE CONNECTION |
| GR | GUARD RAIL |
| ICV | IRRIGATION CONTROL VALVE |
| ST | STEPS |
| ○ | DECIDUOUS TREE |
| ✱ | CONIFEROUS TREE |
| 293.05 | ELEVATION ON THE GROUND |
| 293.05 | ELEVATION ON THE TOP OF WALL |

SURVEYOR'S CERTIFICATE

I CERTIFY THAT:
 THE FIELD OBSERVATIONS REPRESENTED ON THIS PLAN
 WERE COMPLETED ON THE ?? DAY OF ??, 2015
 JULY 11, 2015
 DATE
 ALEX MARTON
 ONTARIO LAND SURVEYOR


AMENDMENTS		
No.	DESCRIPTION	DATE

ALEX MARTON LIMITED
 ONTARIO LAND SURVEYORS
 160 APPLEWOOD CRESCENT, UNIT 22,
 CONCORD, ONTARIO, L4K 4B2
 PHONE: 905-879-9889 FAX: 905-879-0770
 E-MAIL: alex@msurveying.ca
 WEBSITE: www.msurveying.ca

PARTY CHIEF: A.S.	FILE NAME: 2015-065.DWG
DRAWN: L.K.	PLOT SCALE: 1:200
CHECKED: A.M.	PROJECT No. 2015-065

CAUTION

THIS IS NOT A PLAN OF SURVEY AND SHALL NOT BE
 USED FOR MORTGAGE OR TRANSACTION PURPOSES.

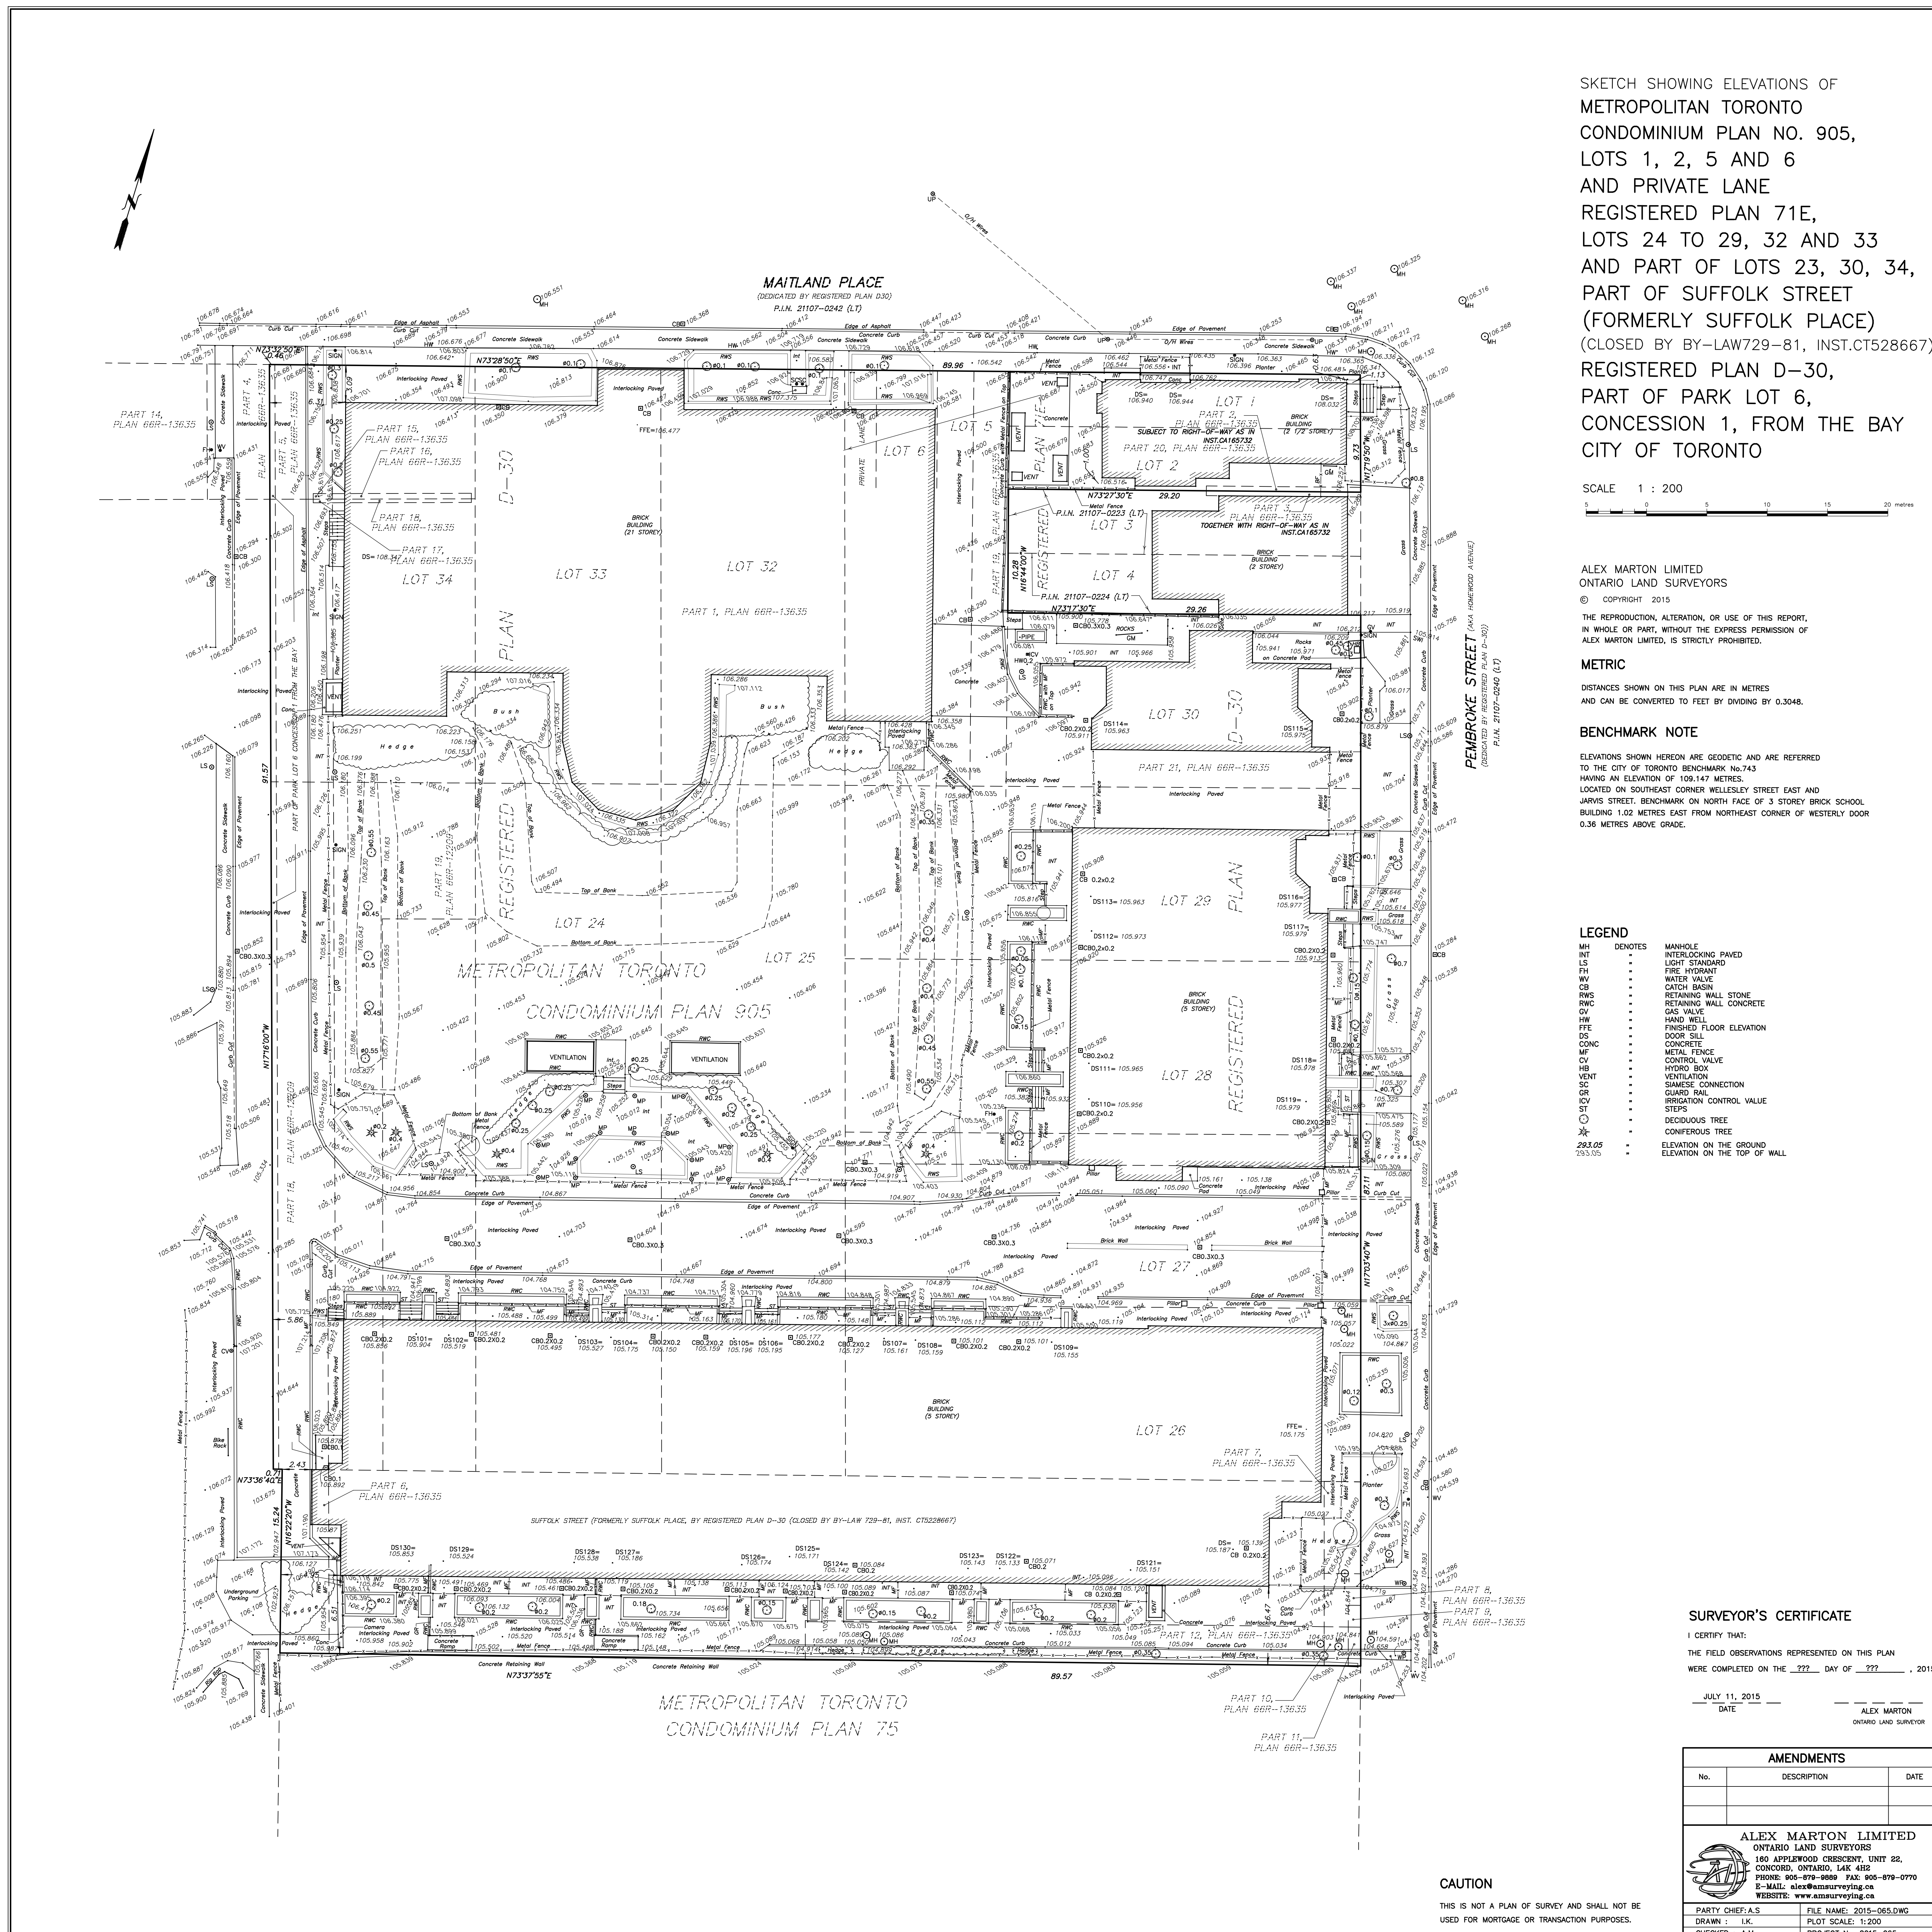

METROPOLITAN TORONTO
 CONDOMINIUM PLAN 75

